


Carl and Katrina Berg Residence

233 East 300 North Midway, Utah 84049

Modern Detail LLC
Todd Drannen architect
315e 100n
midway ut 84049 801.870.8848

ISSUE DATE
PERMIT Jun 2012

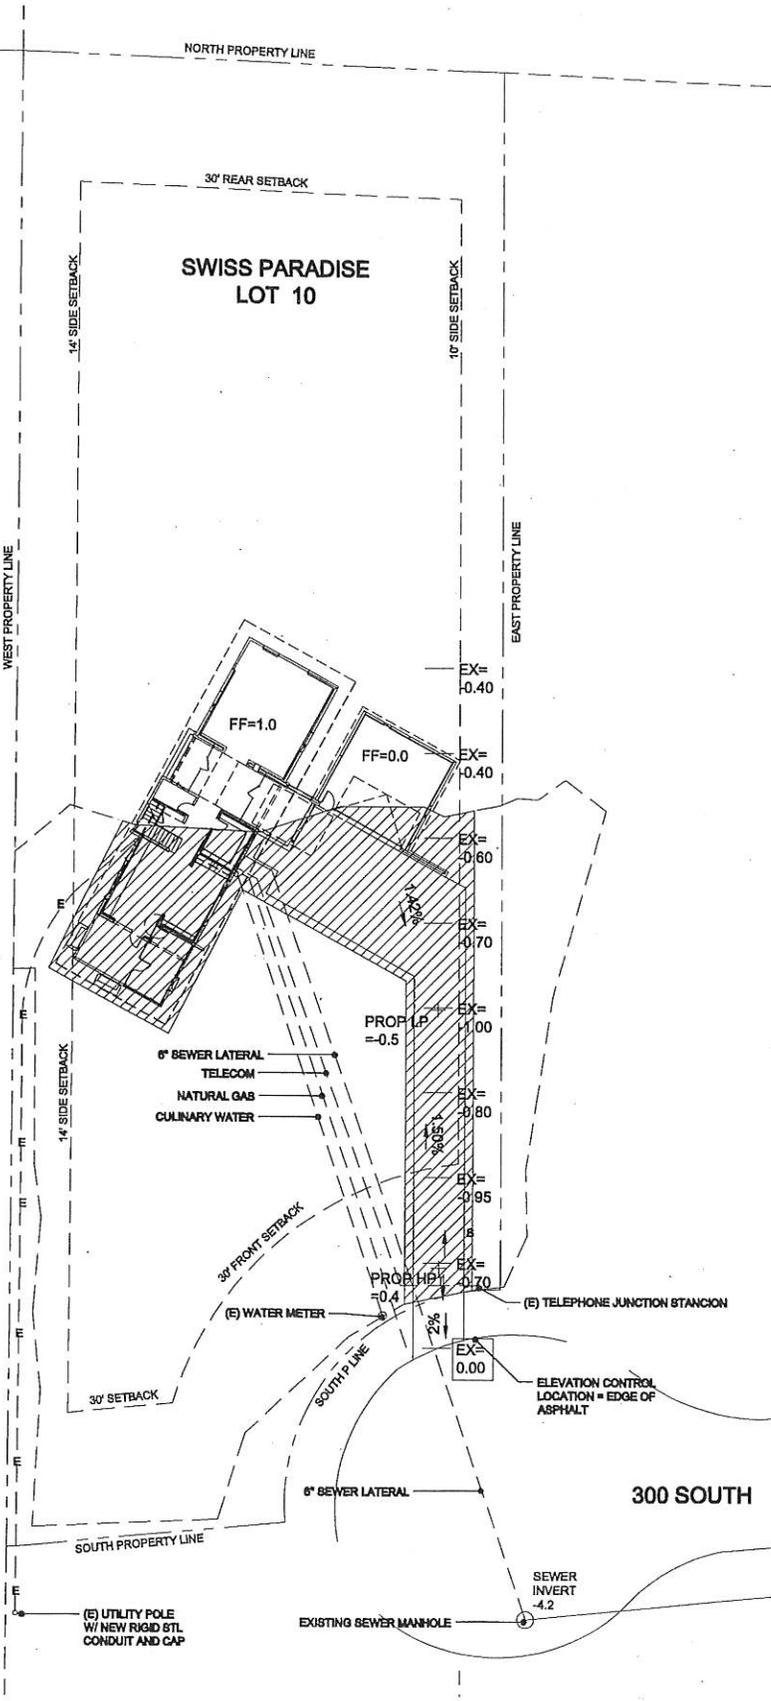

LEGEND

WETLAND TO BE DISTURBED (0.10 ACRE)

EX= EXISTING ELEVATION

+ PROP= PROPOSED ELEVATION

ELEVATION NOTE:
EXISTING ELEVATIONS WERE SURVEYED FROM THE EDGE OF EXISTING ASPHALT AT THE PROPOSED DRIVEWAY LOCATION

DISCLAIMER - COPYRIGHT

THE CONTENT, IDEAS, AND CONCEPTS OF THIS DRAWING ARE THE COPYRIGHT AND PROPERTY OF MODERN DETAIL LLC.

THIS DRAWING IS PART OF A SET AND MUST BE READ WITH ALL RELATED DETAILS, NOTES, AND DOCUMENTS.

ALL DIMENSIONS ARE TO BE VERIFIED BY THE CONTRACTOR ON SITE PRIOR TO COMMENCING WORK.

DRAWINGS IS NOT TO BE BOULDED.

COPYRIGHT © 2012

TITLE

SITE PLAN

GENERAL NOTES

1. CONTRACTOR AND SUB-CONTRACTORS MUST VISIT PROJECT SITE PRIOR TO ESTIMATING.
2. NOTIFY ARCHITECT AND OWNER OF DISCREPANCIES BETWEEN DRAWINGS AND AS-BUILT CONDITIONS.
3. DO NOT SCALE DRAWINGS.
4. DIMENSIONS TO FACE OF FOUNDATION, UNO.

ORIGINAL PAPER SZ 24x36

SCALE 1" = 20'-0"

JOB No. XXXXXXXX

FILE berg\cdet-1.dwg

01 ARCH SITE PLAN
scale 1" = 20'-0"



ST.1