


MATCHLINE - SEE VIEW BELOW



MATCHLINE - SEE VIEW ABOVE

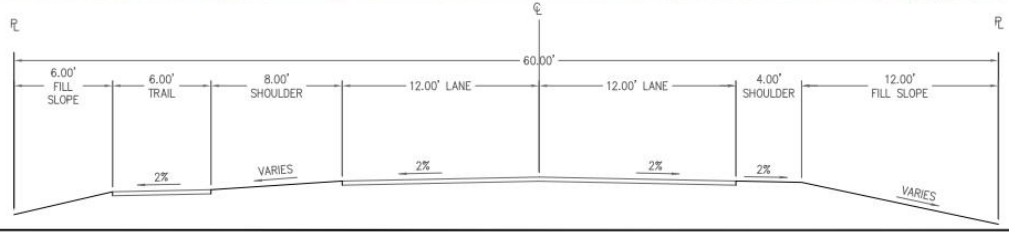

Summit Engineering Group Inc.
 STRUCTURAL - CIVIL - LAND SURVEYING
 55 WEST CENTER - 4TH FLOOR
 P.O. BOX 1000 - 221
 P. 435-841-0271 F. 435-841-4221


PROJECT: 2020
 SHEET TITLE: RIVER ROAD
 DATE: 05/12/2020
 DRAWN BY: BMB
 CHECKED BY: BMB
 SCALE: AS SHOWN

NO.	REVISIONS	DATE	BY
1			
2			
3			
4			
5			
6			
7			
8			


PROJECT MANAGER	BMB
PROJECT MANAGER	BMB
DRAWN BY	BMB
CHECKED BY	BMB
SCALE DATE	05/12/2020

PROJECT: WHITAKER FARMS
 SHEET TITLE: RIVER ROAD DSBST MAP


PROJECT: C18-004
 SHEET: 1

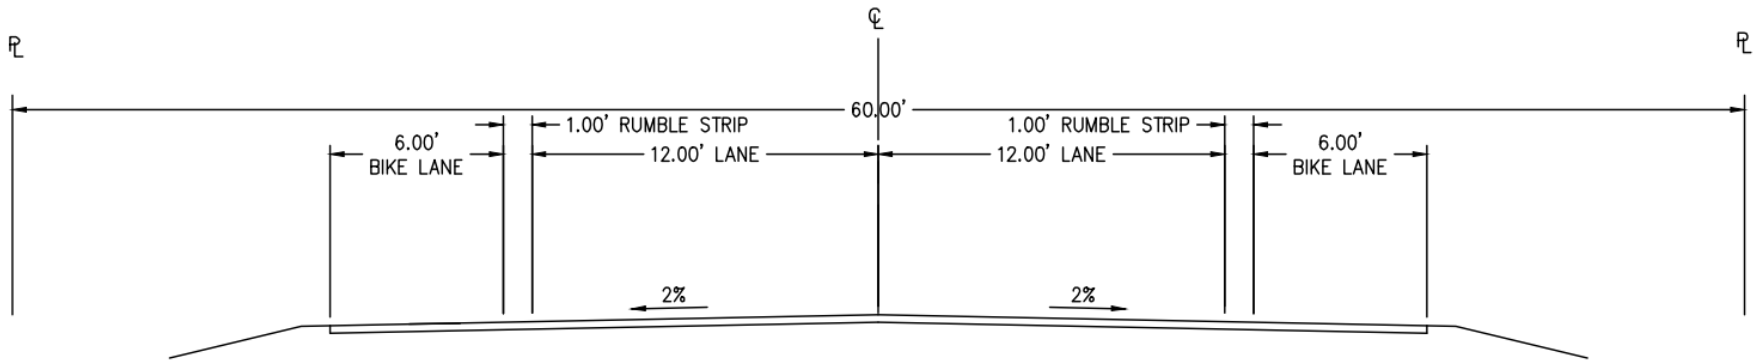

RIVER ROAD 60-FOOT WITH BIKE LANE
FROM APPROVED PLANS

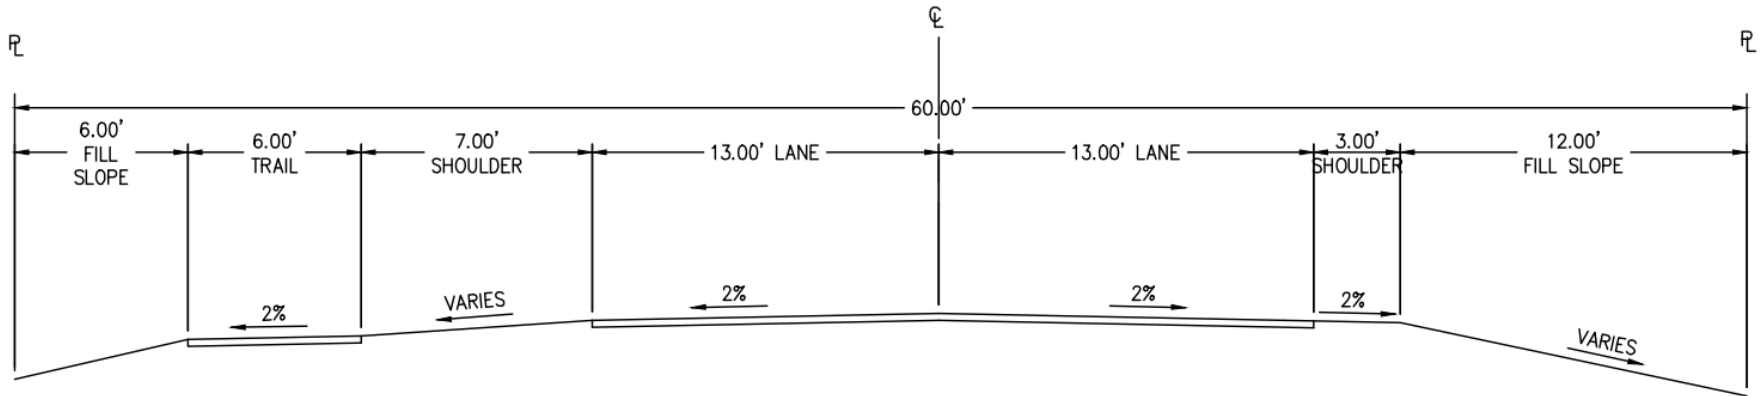

RIVER ROAD 60-FOOT WITH BIKE LANE
PER 5-13-20 ONSITE MEETING

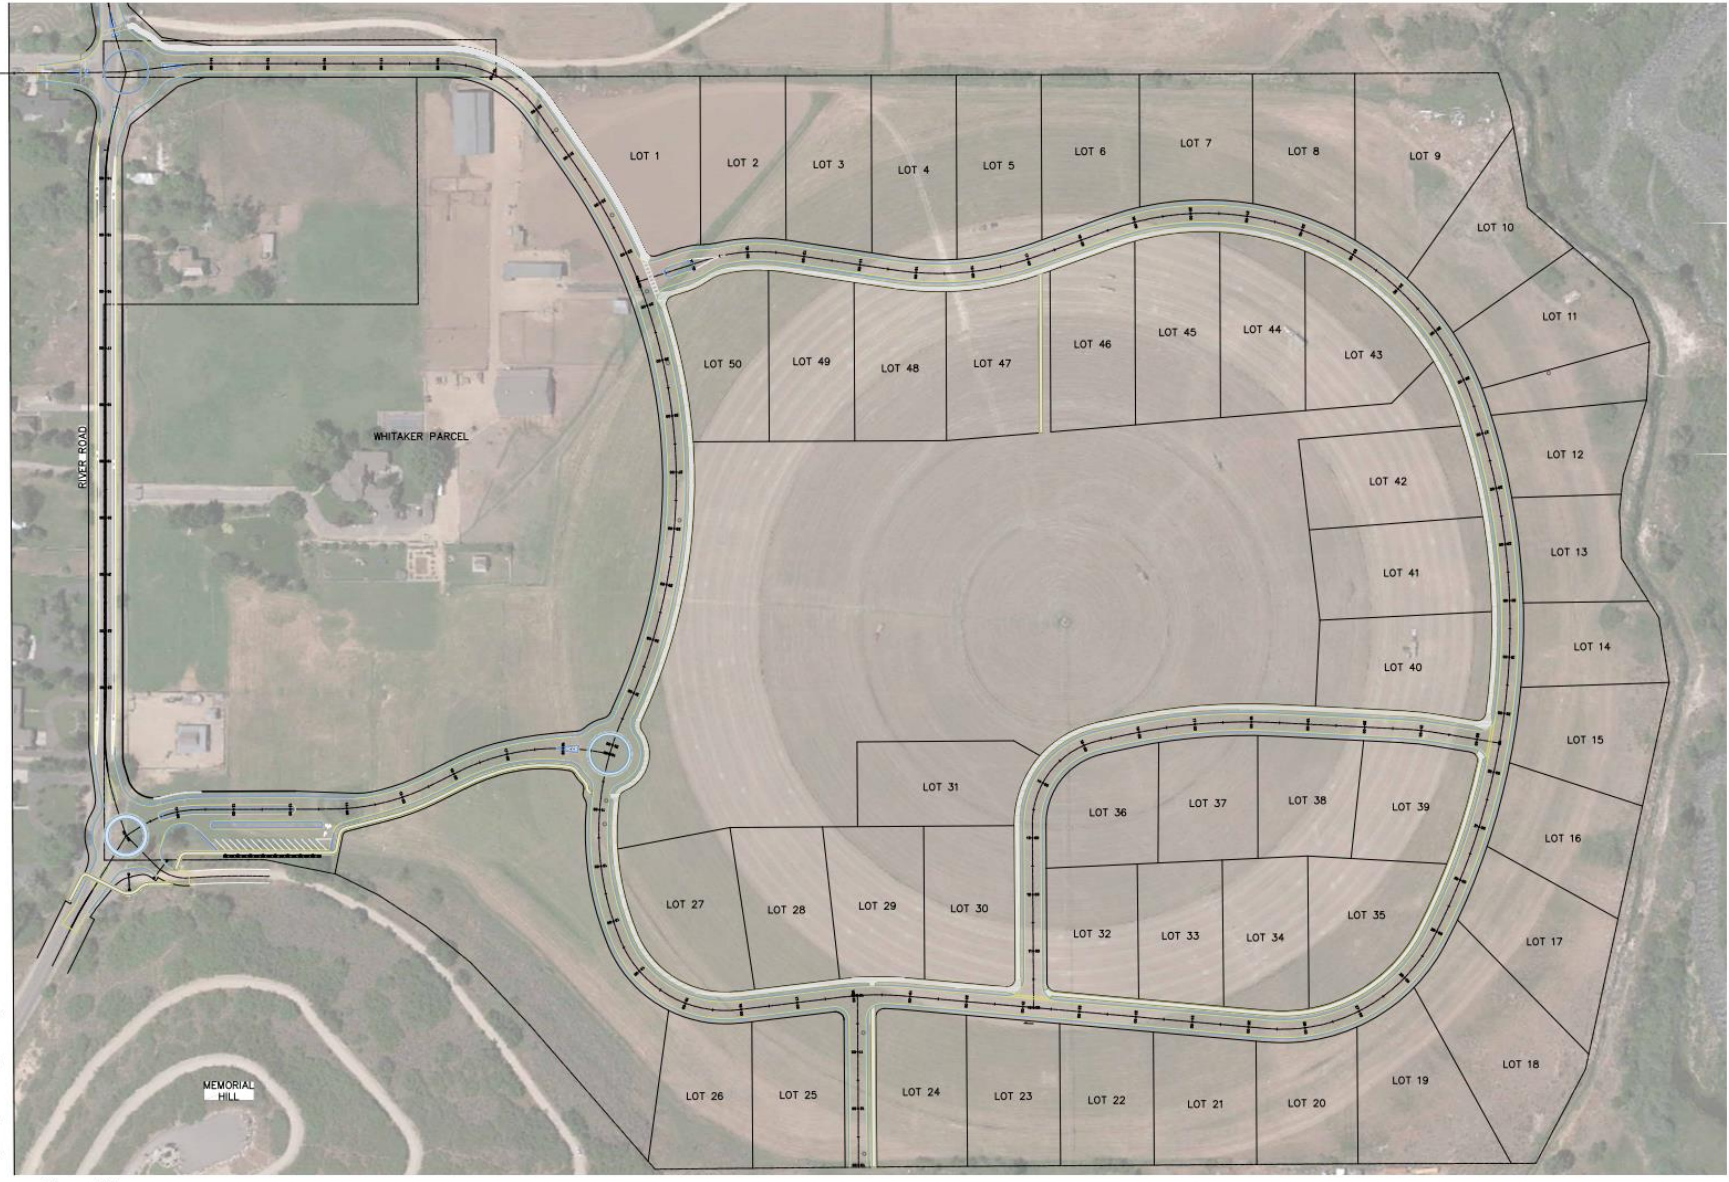

Summit Engineering Group Inc.
 STRUCTURAL - CIVIL - LAND SURVEYING
 55 WEST CENTER - F/A BOX 116
 P. 434-541-0271 F. 434-542-4321

CONTRACT NO. _____
SHEET TITLE _____
DATE _____
SCALE _____
PROJECT NO. _____
PROJECT NAME _____

NO.	REVISIONS	DATE	BY
1			
2			
3			
4			
5			
6			

PROJECT OWNER _____
DATE _____
PROJECT MANAGER _____
DATE _____
DRAWN BY _____
CHECK DATE _____
DATE _____

PROJECT WHITAKER FARMS
SHEET TITLE RIVER ROAD DRIVE MAP

PROJECT C18-004
SHEET 2