

MIDWAY CITY

Planning Office

75 North 100 West
Midway, Utah 84049

Phone: 435-654-3223 x105
Fax: 435-654-2830
mhenke@midwaycityut.org

Midway Water Advisory Application

Applicant or Authorized Representative:

Name: Ken Van Wagoner Phone: 435-671-0145 Fax: _____

Mailing Address: 744 Hagens Aly City: Mesquite State: NV Zip: 89027

E-mail Address: kenvanwagoner@yahoo.com

Project Name: Van Wagoner Subdivision

Location: 160 North 200 East

Total Acreage: 0.63 Number of Units: 1 Historically Irrigated Area: 0.63

Existing Water Connections: 0

Comments:

This subdivision will extend the water line in 200 East.

Please submit with application Site Plans, Plat Maps, Drawings or any information that pertains to water calculations.

Please read and sign before application submittal

I declare under penalty of perjury that I am the owner or authorized agent of the property subject to this request and the foregoing statements, answers and attached documents are true and correct. As the applicant for this proposal, I understand that my application is not deemed complete until the Planning Office has reviewed the application. I further understand I will be notified when my application has been deemed complete. At that time, I expect that my application will be processed within a reasonable time.

Signature of Owner or Agent: _____ Date: _____

FOR OFFICE USE ONLY

STAFF:

Date Received: _____
Received By: _____
Fee Paid: _____

Application Number: _____
Zone: _____
Tax ID Number: _____

PLANNER:

Complete / Incomplete
Date: _____ Reviewed by: _____

SHARON D MILLER
0006-4852

INDIAN SUMMER
LOT 120
0021-4604




SCALE: 1"=20'
Half Scale 11"x17": 1"=40'

BLUE STAKE NOTE:
• LOCATION OF EXISTING UTILITIES SHOWN ON PLAN ARE APPROXIMATE AND MAY BE INCOMPLETE. CONTRACTOR IS RESPONSIBLE FOR BLUE STAKING OF UTILITIES.

SEWER NOTES:
• ALL SEWER LATERALS ARE 4"
• ALL SEWER IMPROVEMENTS SHALL MEET MIDWAY SANITATION DISTRICT STANDARDS AND SPECIFICATIONS

PRESSURIZED IRRIGATION NOTES:
• ALL PRESSURIZED IRRIGATION IMPROVEMENTS SHALL MEET MIDWAY IRRIGATION STANDARDS AND SPECIFICATIONS.

WATER NOTES:
• ALL WATER IMPROVEMENTS SHALL MEET MIDWAY CITY STANDARDS AND SPECIFICATIONS.
• NEW 8" WATER SHALL BE C900 OR 18 PIPE.

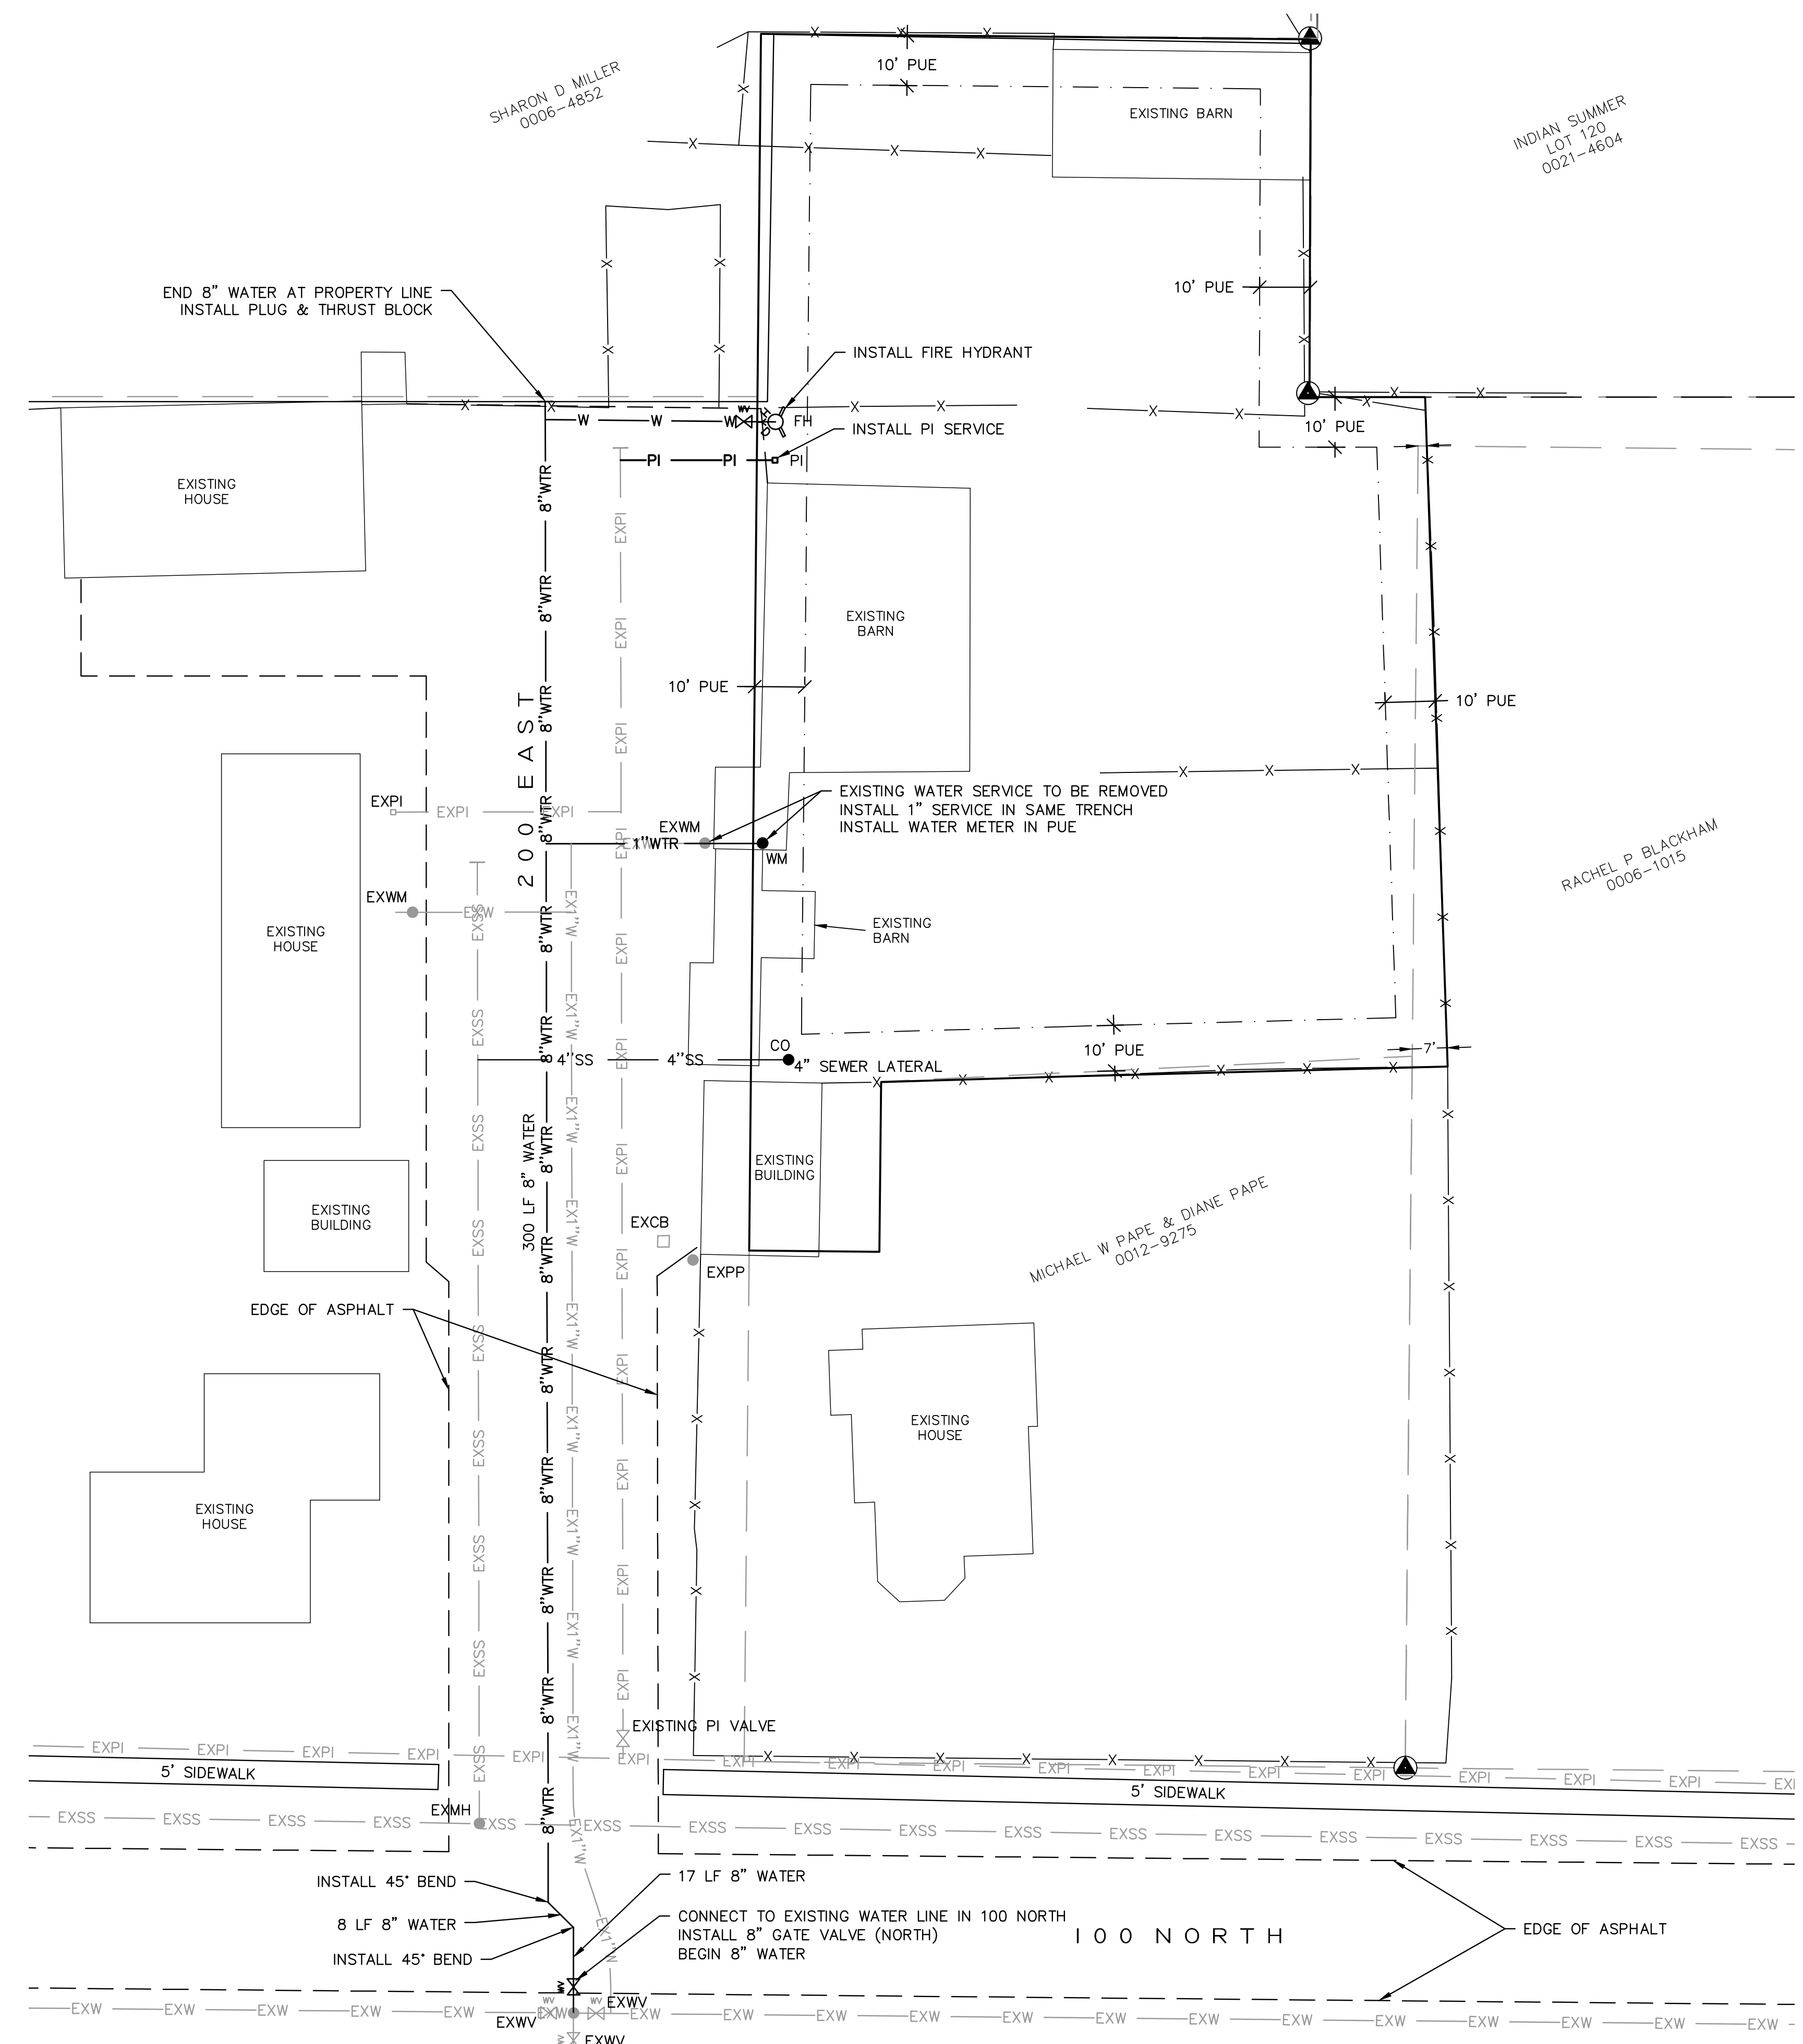

SYMBOL LEGEND	
---	ADJOINING OWNERS
---	SURVEY BOUNDARY
-X-	EXISTING FENCE
---	EXISTING PRESSURIZED IRRIGATION
---	EXISTING 1" WATER MAIN
---	EXISTING 8" SEWER MAIN
W	PROPOSED WATER
PI	PROPOSED PI
4"SS	PROPOSED 4" SEWER LATERAL
CO ●	SEWER CLEANOUT
PI □	PI SERVICE
WM ●	WATER METER
●	FOUND REBAR WITH CAP (AS NOTED ON DRAWING)

THIS DOCUMENT IS INCOMPLETE AND IS RELEASED TEMPORARILY FOR INTERM REVIEW ONLY. IT IS NOT INTENDED FOR CONSTRUCTION, BIDDING, OR PERMIT PURPOSES.
PAUL D. BERG, P.E.
SERIAL NO. 295595
DATE: 7 SEP 2022

VAN WAGONER
SUBDIVISION

UTILITY PLAN

DESIGN BY: PDB DATE: 7 SEP 2022
DRAWN BY: RHH REV: SHEET 4

File: A:\Van Wagoner\Subdiv\Utility Plan.dwg Plot Date: September 07, 2022 | plotted by: roger